





A SOUTH ELEVATION
SCALE: 3/16" = 1'-0"

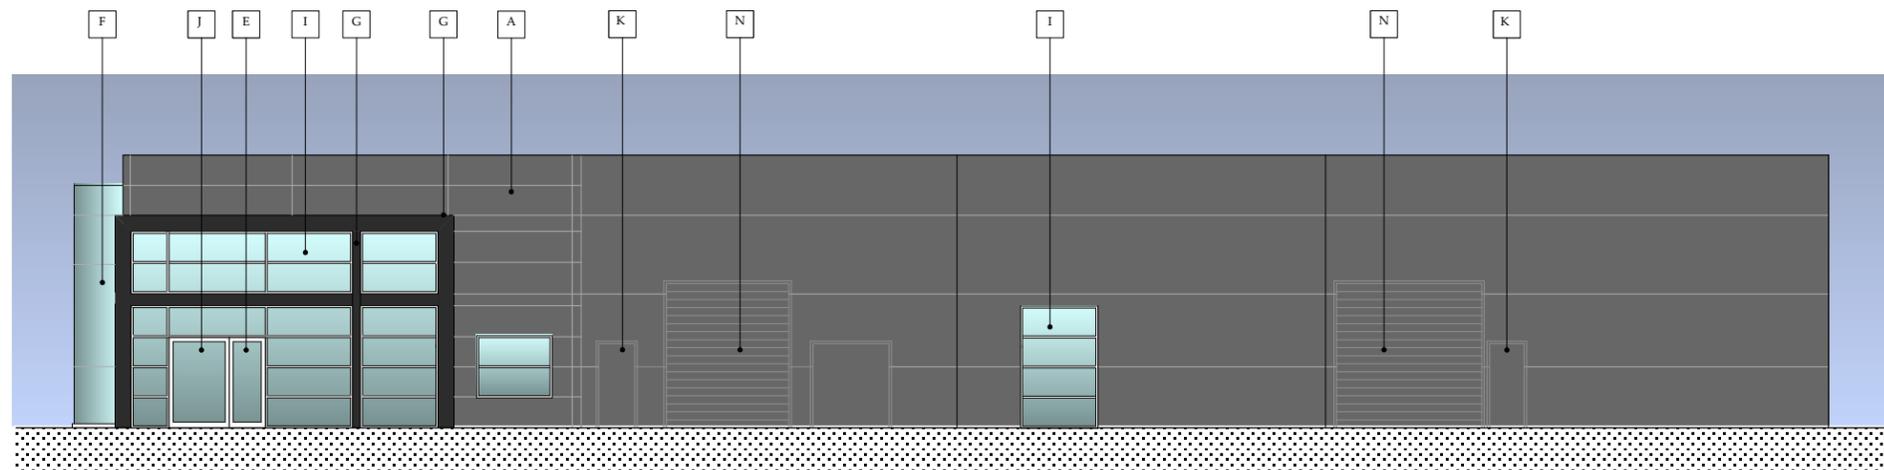

B EAST ELEVATION
SCALE: 3/16" = 1'-0"

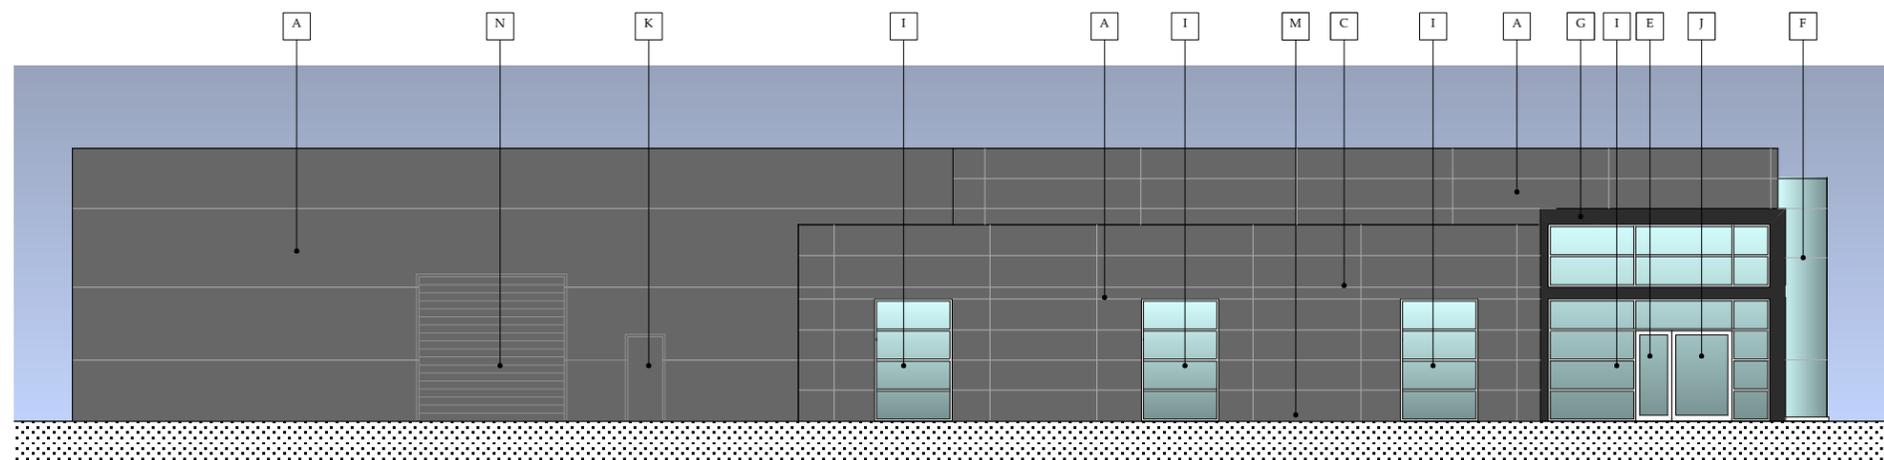

C WEST ELEVATION
SCALE: 3/16" = 1'-0"

ELEVATION KEY NOTES

- A. ALUMINUM COMPOSITE METAL PANEL - MINI APPROVED BLACK
- B. MINI APPROVED LIGHTED COLOR FRAME (RED)
- C. MINI APPROVED LIGHTED COLOR FRAME (GREEN)
- D. MINI APPROVED LIGHTED COLOR FRAME (YELLOW)- NOT USED
- E. STOREFRONT MAN DOOR
- F. BUTT JOINT GLAZED / CURTAINWALL SYSTEM - CLEAR GLASS
- G. STEEL TUBE FRAME - PAINTED MINI APPROVED BLACK
- H. MINI APPROVED BEARING STRUCTURE - BRAND SIGN / SERVICE SIGN
- I. CLEAR ANODIZED CENTER LOADED STOREFRONT SYSTEM - CLEAR GLASS
- J. STOREFRONT VEHICLE DOOR
- K. HOLLOW METAL MAN DOOR, PAINTED TO MATCH ADJACENT SURFACE.
- L. EXISTING SURFACE - PAINT BLACK-NO USED
- M. ALUMINUM SECTIONAL DOOR WITH GLAZING PANELS
- N. METAL OVERHEAD DOOR, PAINTED TO MATCH ADJACENT SURFACE



DESIGN INTENT DOCUMENTS

1. THIS DRAWING IS FOR DESIGN INTENT ONLY. IT CANNOT BE USED FOR CONSTRUCTION OR OTHER PURPOSES. IT IS BASED ON THE LIMITED INFORMATION AND GENERIC INFORMATION PROVIDED TO THE DESIGNER. THEREFORE IT SHOULD NOT BE USED FOR THAN SCHEME PROPOSALS.
2. DO NOT SCALE THIS DRAWING. ALTHOUGH THEY ARE ACCURATE TO DESIGN STANDARDS, IT IS BEST TO CONTACT THE DESIGN ARCHITECT.
3. DIMENSIONS SHOWN ON THIS DRAWING ARE FOR DESIGN INTENT ONLY. ACTUAL DIMENSIONS SHALL BE VERIFIED BY THE DEALER'S ARCHITECT.
4. REFER TO MECHANICAL ENGINEER'S DRAWINGS FOR ALL MECHANICAL RELATED INFORMATION INCLUDING BUT NOT LIMITED TO HEATING, AIR CONDITIONING, DUCTING, VENTILATION, REGISTER SIZES, TITLE 24, ETC.
5. THE DESIGN SHOWN ON THIS DRAWING IS THE PROPERTY OF MINI/WHITFIELD-WAGNER ARCHITECTS, AND IT SHALL NOT BE USED OR DISCLOSED, IN WHOLE OR IN PART, EXCEPT IN ACCORDANCE WITH A CONTRACT, LICENSE, OR AGREEMENT IN WRITING WITH BMW OF NORTH AMERICA, INC.

PROJECT TITLE:

TOWNE MINI
8240 Main Street
WILLIAMSVILLE, NY 14221



Whitfield-Wagner Architects
1469 Del Prado, Suite 201, Dana Point, CA 92629
949-248-2775 949-248-1946
www.waarch.com

SHEET TITLE:

EXTERIOR ELEVATIONS

PROJECT NUMBER: **MIN3-0460**

SCALE:

DRAWN:

PLOT DATE:

2012.02.27

REVISED DATE:

SHEET NUMBER

A3.1