


## Notice of Appeal

The Town of Sardinia Zoning Board of Appeals will hold a public hearing on Wednesday April 13, 2016 at 7:00 pm at the Sardinia Town Hall/Community Center located 12320 Savage Road, Sardinia to hear an appeal from Theodore Krolick, Jr. to expand existing use variance to build self storage units from adjoining property to 12430 Savage Road as to improve site plan.

Ronald Phillips


ZBA Chairman

• UNAUTHORIZED ALTERATION OR ADDITION TO ANY SURVEY, DRAWING, DESIGN, SPECIFICATION, PLAN, OR REPORT IS A VIOLATION OF SECTION 7209, PROVISION 2 OF THE NEW YORK STATE EDUCATION LAW.

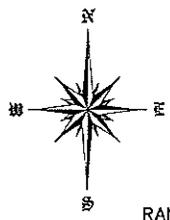

**PAUL L. WEDEMANN**  
326.10-1-15  
(REPUTED OWNER)


**RANDOLPH C. BARBER & WIFE**  
326.10-1-16  
(REPUTED OWNER)

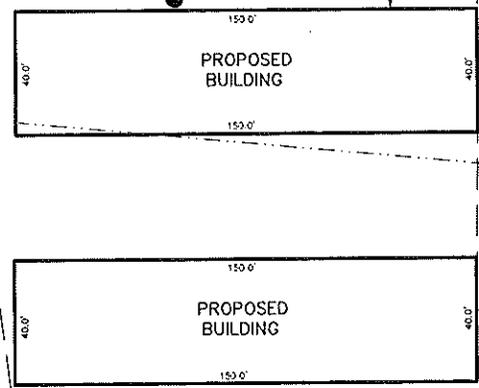

**MEMORIAL FIRE DEPARTMENT**  
326.10-1-5.1  
(REPUTED OWNER)

**DANIEL MEYERS**  
326.10-1-18.11  
(REPUTED OWNER)

**JOLEE WEDEMANN**  
326.10-1-19.1  
(REPUTED OWNER)

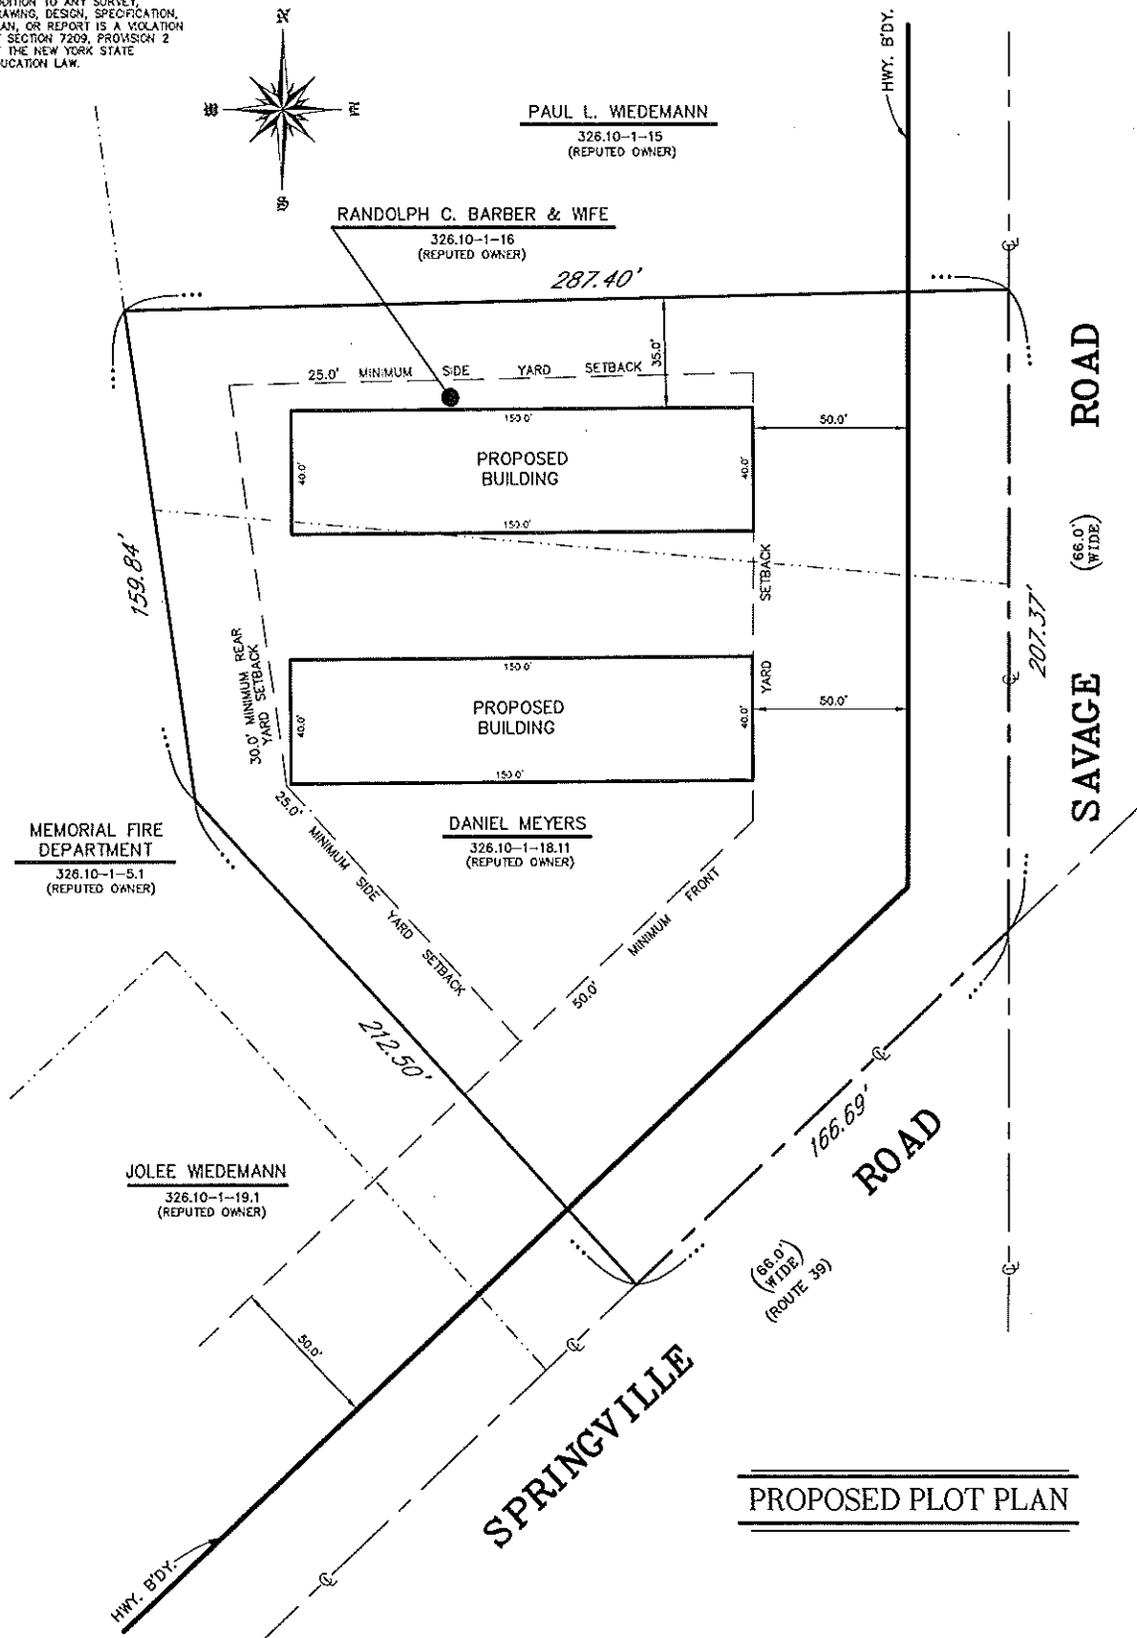

**SPRINGVILLE**

**PROPOSED PLOT PLAN**

TOWN OF SARDINIA • COUNTY OF ERIE • STATE OF NEW YORK

- UPDATE / REVISION -		
DATE	JOB	DESCRIPTION

**PAUL G. PAGANO, PLS**  
PROFESSIONAL LAND SURVEYOR

9653 SAVAGE ROAD  
HOLLAND, NEW YORK 14080

PHONE & FAX  
(716) 537-2170

DRAWN BY: SRP      SCALE: 1" = 40'  
CHECKED BY: PGP      DATE: 2/26/16  
JOB NO.: 15353      SHEET NO.: C - 560

*Paul G. Pagano*

PAUL G. PAGANO, PLS  
N.Y.S. Lic. No. 050520