


* PROPOSED POOL LOCATION WILL BE DRAWN ON
 * A COPY OF AN OFFICIAL STAMPED SURVEY

SETBACKS
 REAR # 20'
 RIGHT # 45'
 LEFT # 10'
 FRONT R.O.W. 115'
 HOUSE 10'
 BM CONCRETE SLAB
 LOCATION: AT REAR OF HOUSE
 PROPOSED POOL
 GRADE 99.0

EG EXISTING GRADE
 PG PROPOSED GRADE

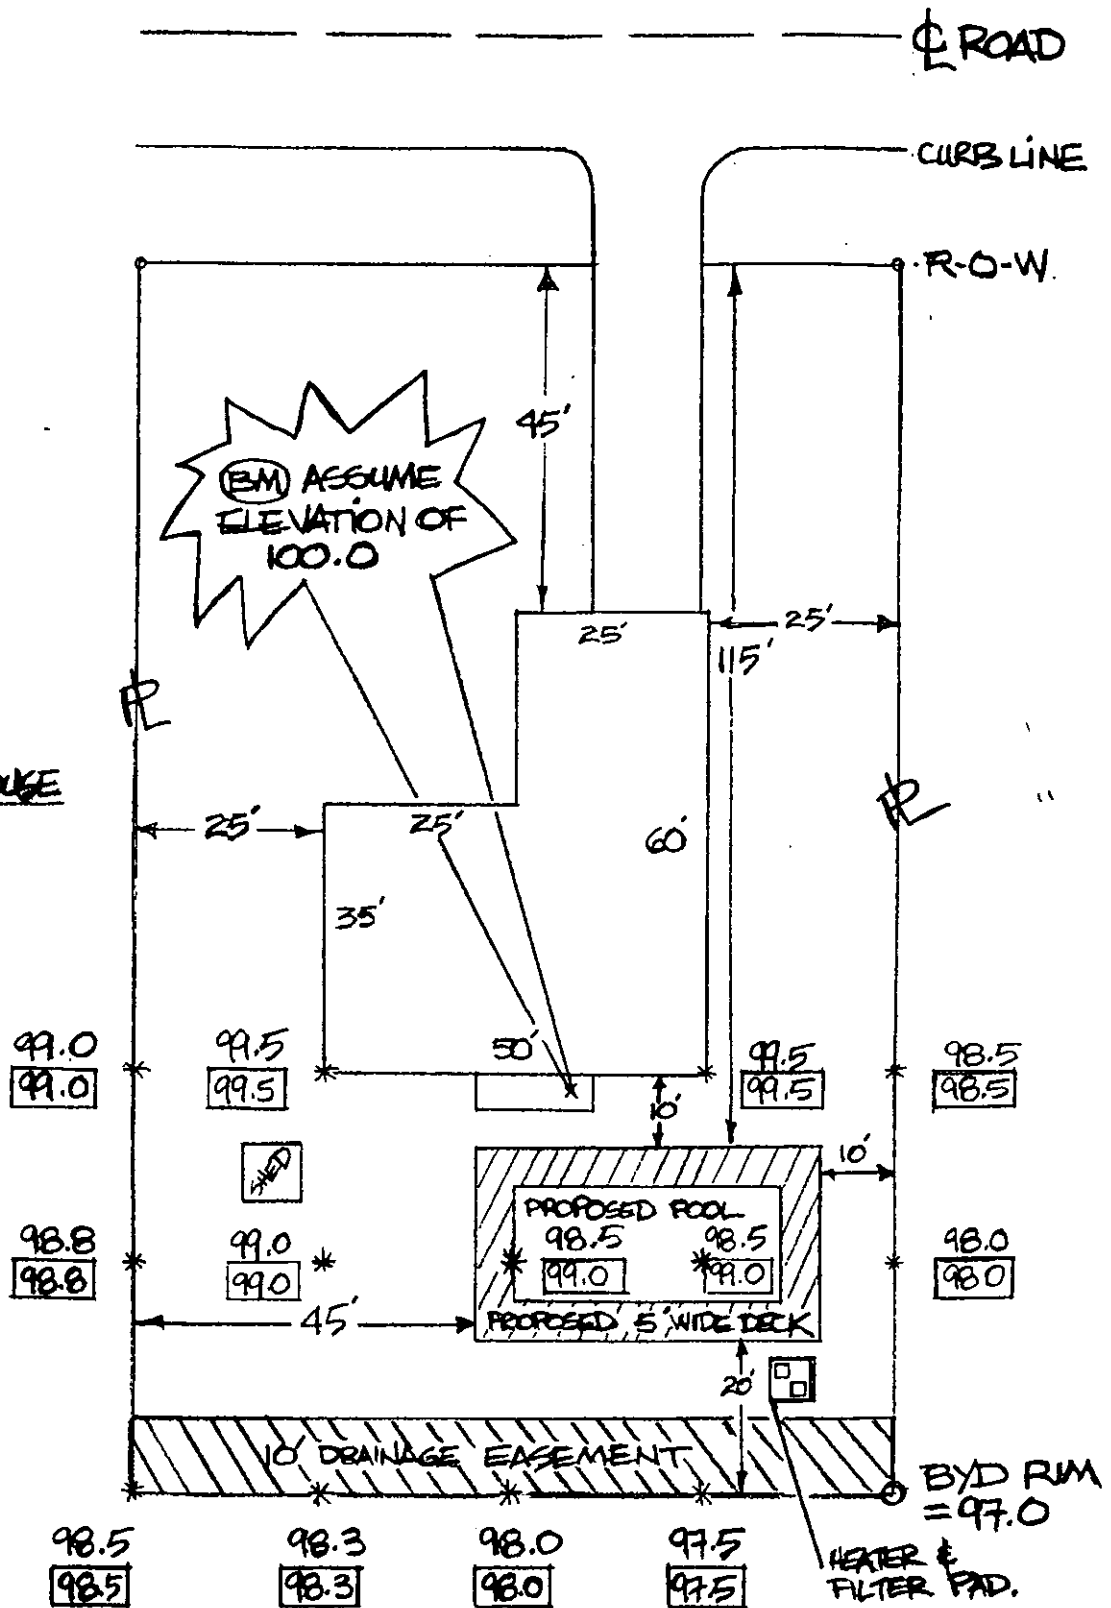

* MINIMUM DISTANCE TO DECK IS
 TEN (10') FROM PROPERTY LINE

* NOT LOCATION OF FILTER &
 HEATER.