


RISER DETAIL - SDR35 (MAIN LINE LATERAL CONNECTION) (JANUARY 2012)

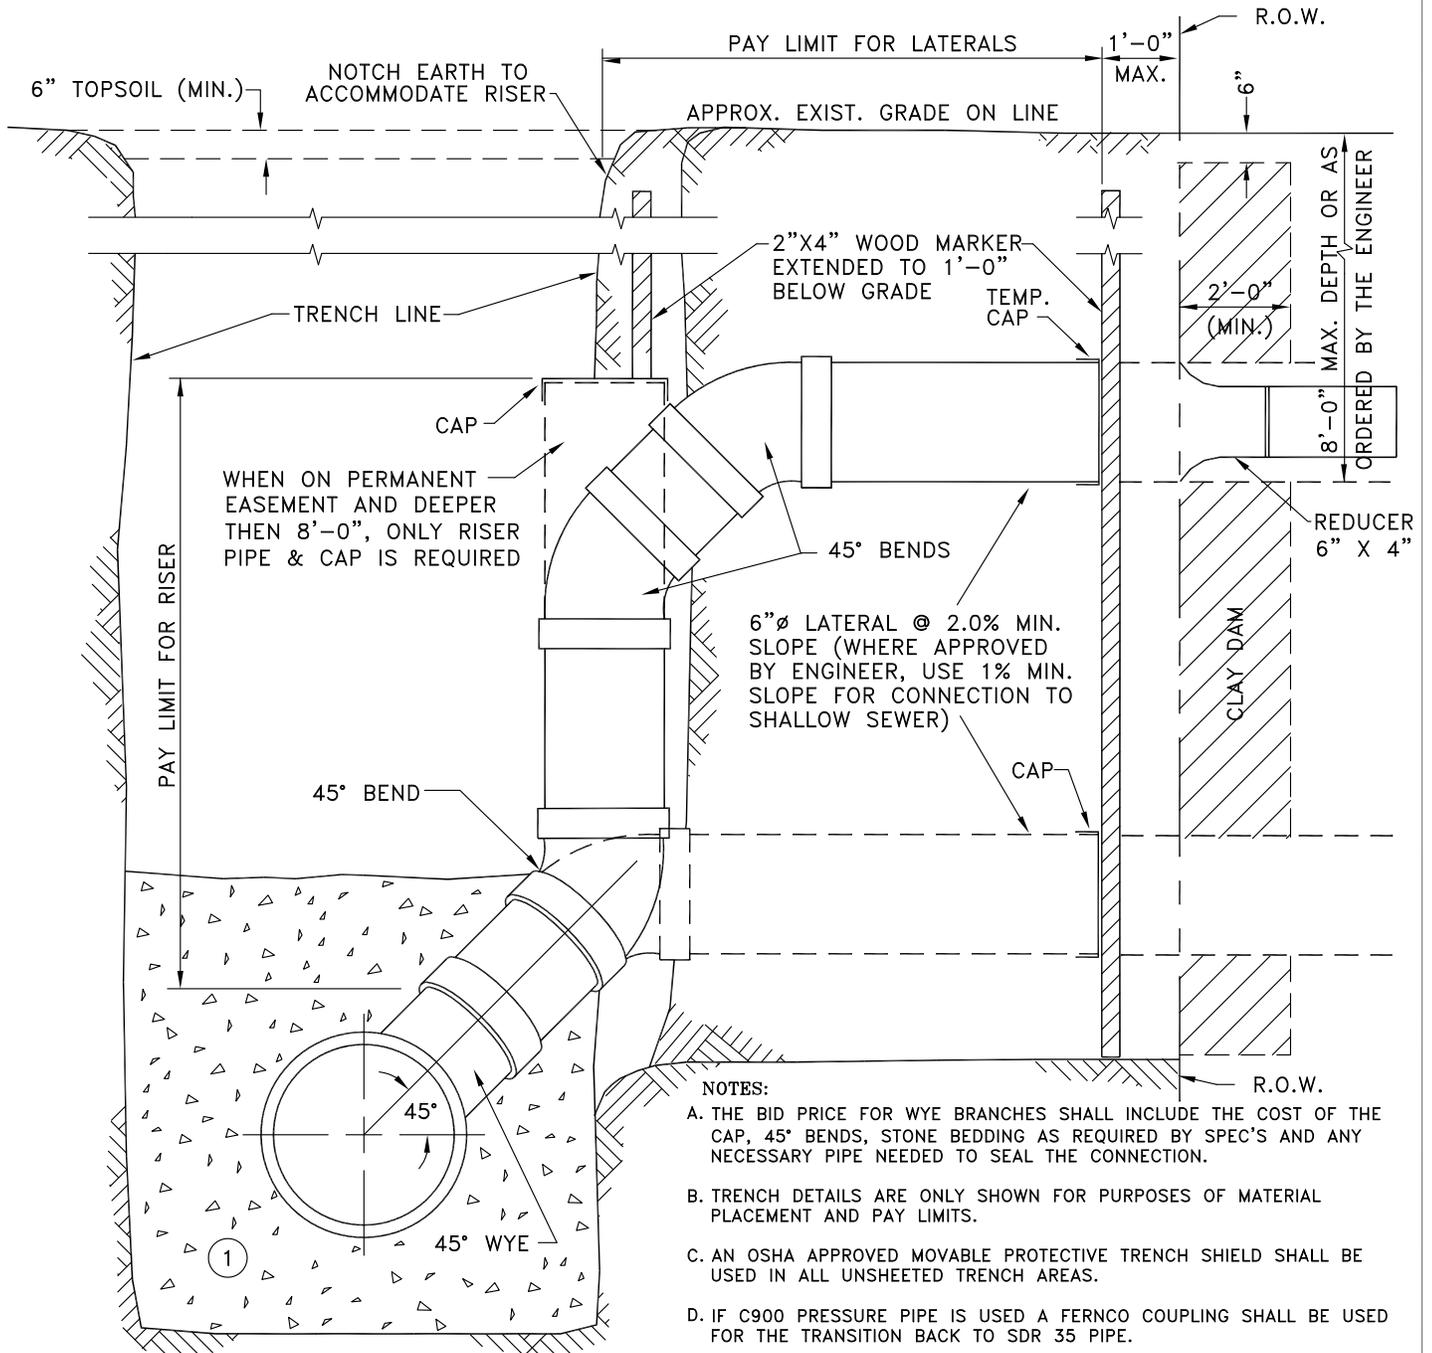

MATERIALS

PIPE BEDDING MATERIAL (NYS DOT LATEST EDITION)

- ① NO. 1 CRUSHED STONE WITH A GRADATION CONFORMING WITH NYS DOT SECTION 703-02. THE CRUSHED STONE SHALL BE WELL GRADED WITH NO PARTICLES LARGER THAN ONE INCH AND HAVING A MAXIMUM GRADATION MEETING THE LIMITS DESCRIBED IN THE SPECIFICATIONS. THE BEDDING SHALL BE COMPACTED IN 6" LIFTS WITH EQUIPMENT ACCEPTABLE TO THE PIPE MANUFACTURER. NO SLAG WILL BE ALLOWED.

ERIE COUNTY
DEPT. OF ENVIRONMENT & PLANNING
DIVISION OF SEWERAGE MANAGEMENT

Rev. 2 1/97	ADDED 1/8 BELL & SPIGOT LONG SWEEP BEND
Rev. 3 12/01	ADDED NOTE D REGARDING LOCATION OF VENTS AND CLEAN OUTS
Rev. 4 5/02	CHANGED LONG SWEEP TO NORMAL 45° ADDED CAPS & CORRECTED PAY LIMITS
File:	d-27
Date:	3/1/91

STD.DETAIL

27

